


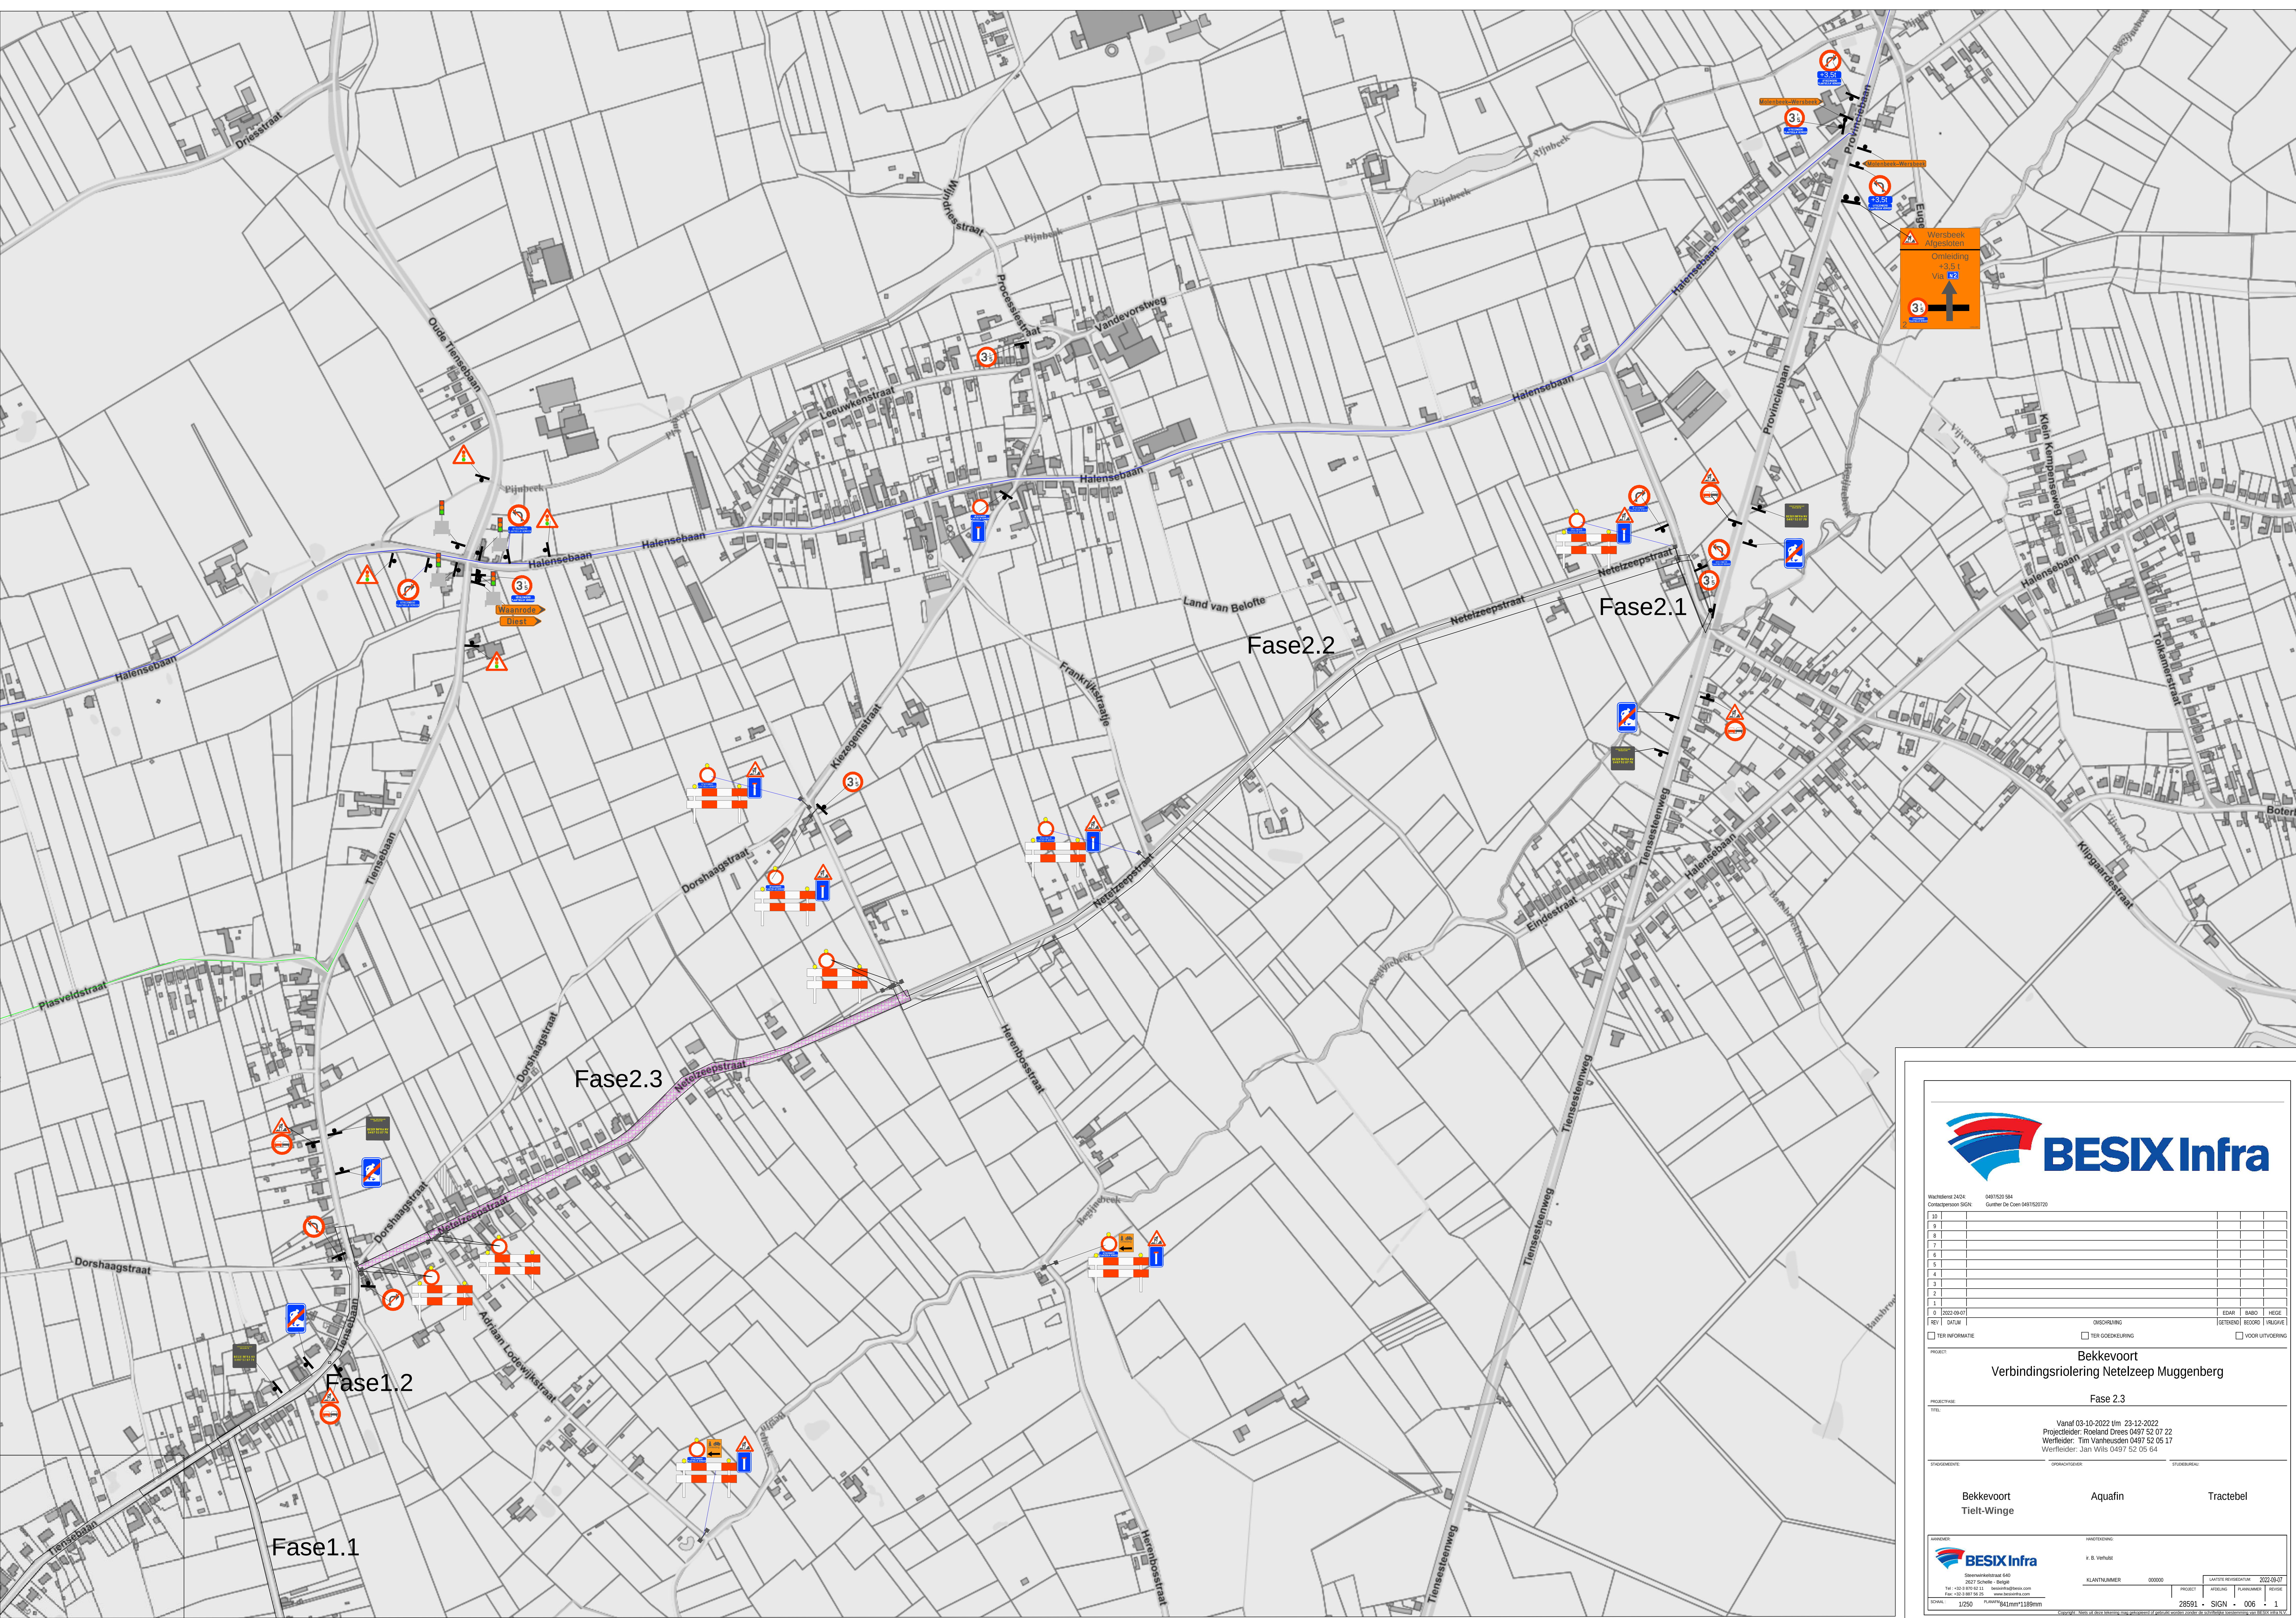

Werkzaamheid 2424: 0497520 584

NO	OMSCHRIJVING	EDAT	BAAD	REGE
1				
2				
PROJECT: Bekkevoort
Verbindingsriolering Netelzeep Muggenberg

PROJECTFASE: Fase 2.3

Vanaf 03-10-2022 t/m 23-12-2022
Projectleider: Roeland Drees 0497 52 07 22
Werfleider: Tim Vanheusden 0497 52 05 17
Werfleider: Jan Wils 0497 52 05 64

STADIONEN: Bekkevoort, Aquafin, Tractebel

PLAN: 1/250



